









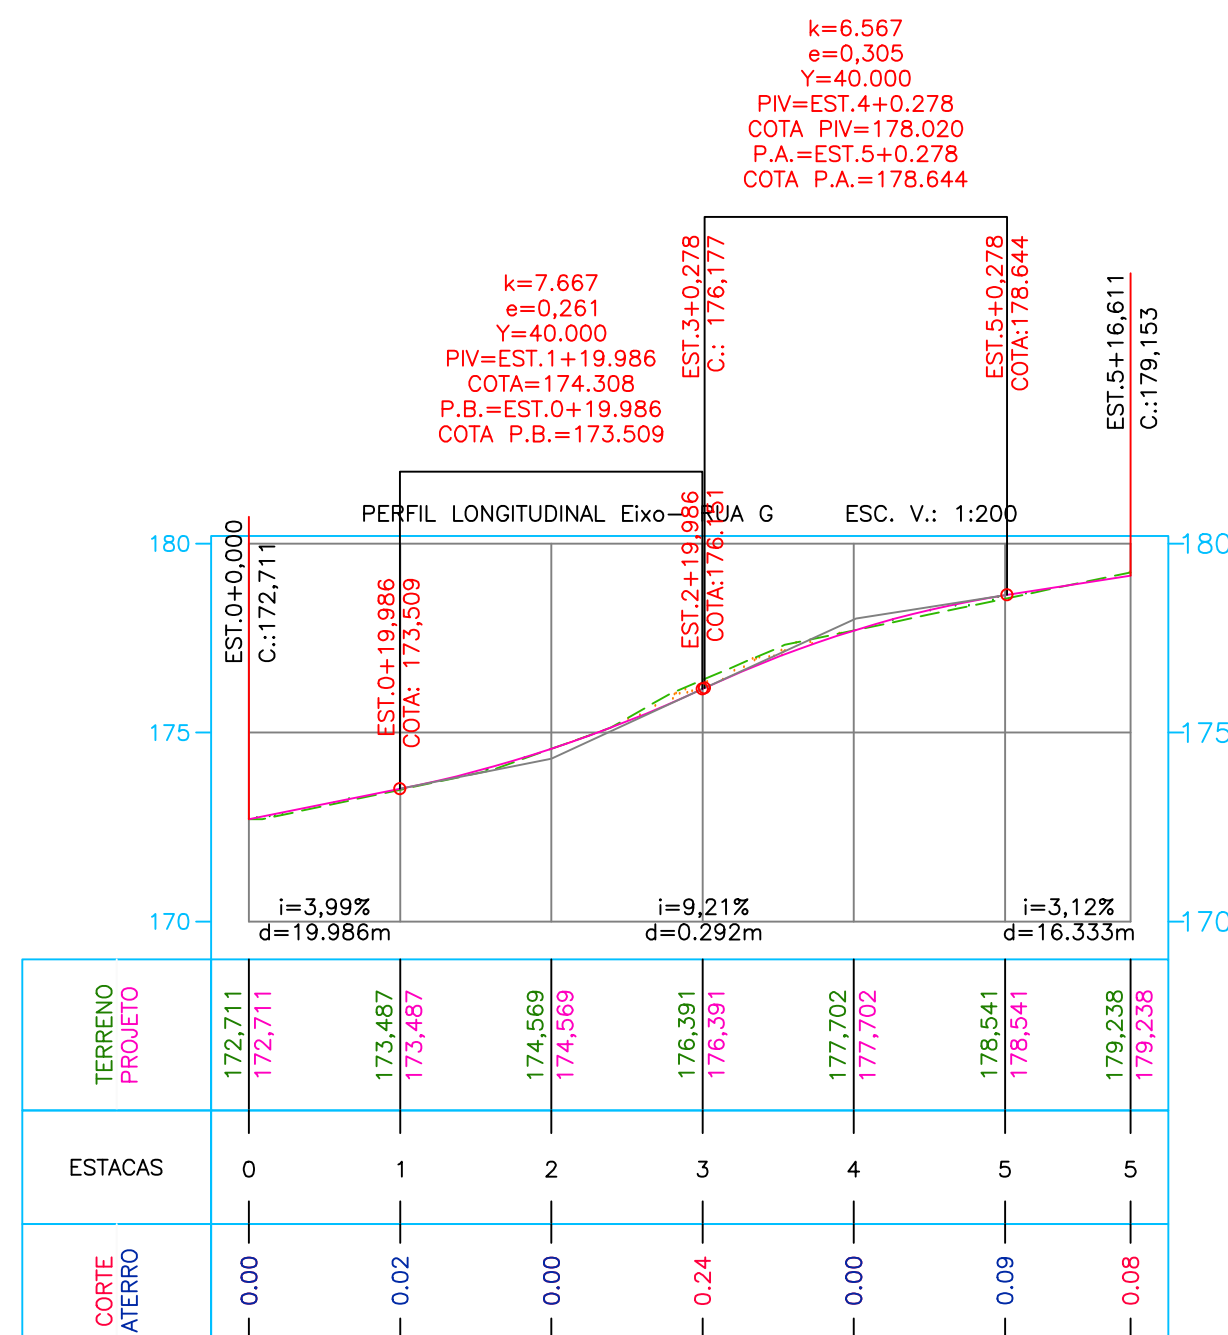


TABELA DO ALIAMENTO						
TANGENTE Nº	COMPRIMENTO (m)	AZIMUTE	COORDENADAS INÍCIO	COORDENADAS FINAL	ESTACA INÍCIO	ESTACA FINAL
L1	81.138	N26° 53' 21.52"E	N=9387966,5357 E=201676,9522	N=9388038,9013 E=201713,6484	0+0	4+1
L2	86.883	N30° 39' 56.63"E	N=9388001,2260 E=201616,4423	N=9388075,9590 E=201660,7550	0+0	4+7
L3	63.257	S66° 40' 25.39"E	N=9388128,9562 E=202374,2124	N=9388103,9085 E=202432,2992	4+13	7+17
L4	93.485	S63° 46' 23.12"E	N=9388170,2697 E=202290,3518	N=9388093,2831 E=202427,6487	0+0	4+13
L5	81.816	S23° 38' 16.25"W	N=9388168,2348 E=202460,4533	N=9388159,7437 E=202456,7369	0+0	4+2
L6	116.611	S64° 18' 56.99"E	N=9388210,2840 E=202351,6475	N=9388159,7437 E=202456,7369	0+0	5+17
TABELA DO ALIAMENTO						
TANGENTE Nº	COMPRIMENTO (m)	AZIMUTE	COORDENADAS INÍCIO	COORDENADAS FINAL	ESTACA INÍCIO	ESTACA FINAL
L7	167.059	S55° 21' 57.01"W	N=9387654,4003 E=201386,3273	N=9387569,4548 E=201250,8714	0+0	8+7

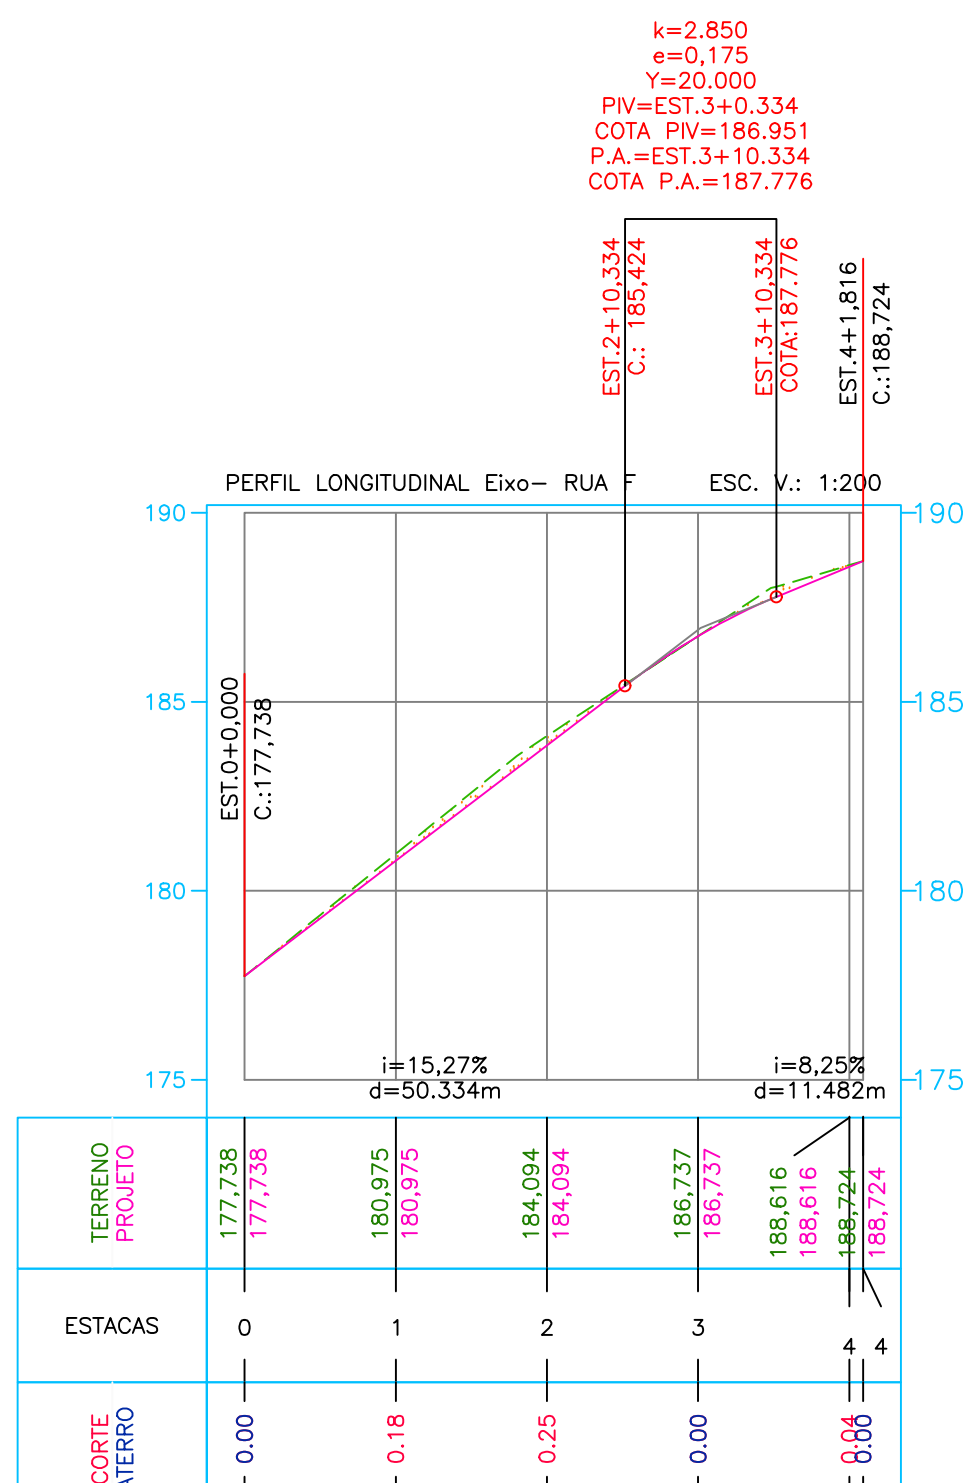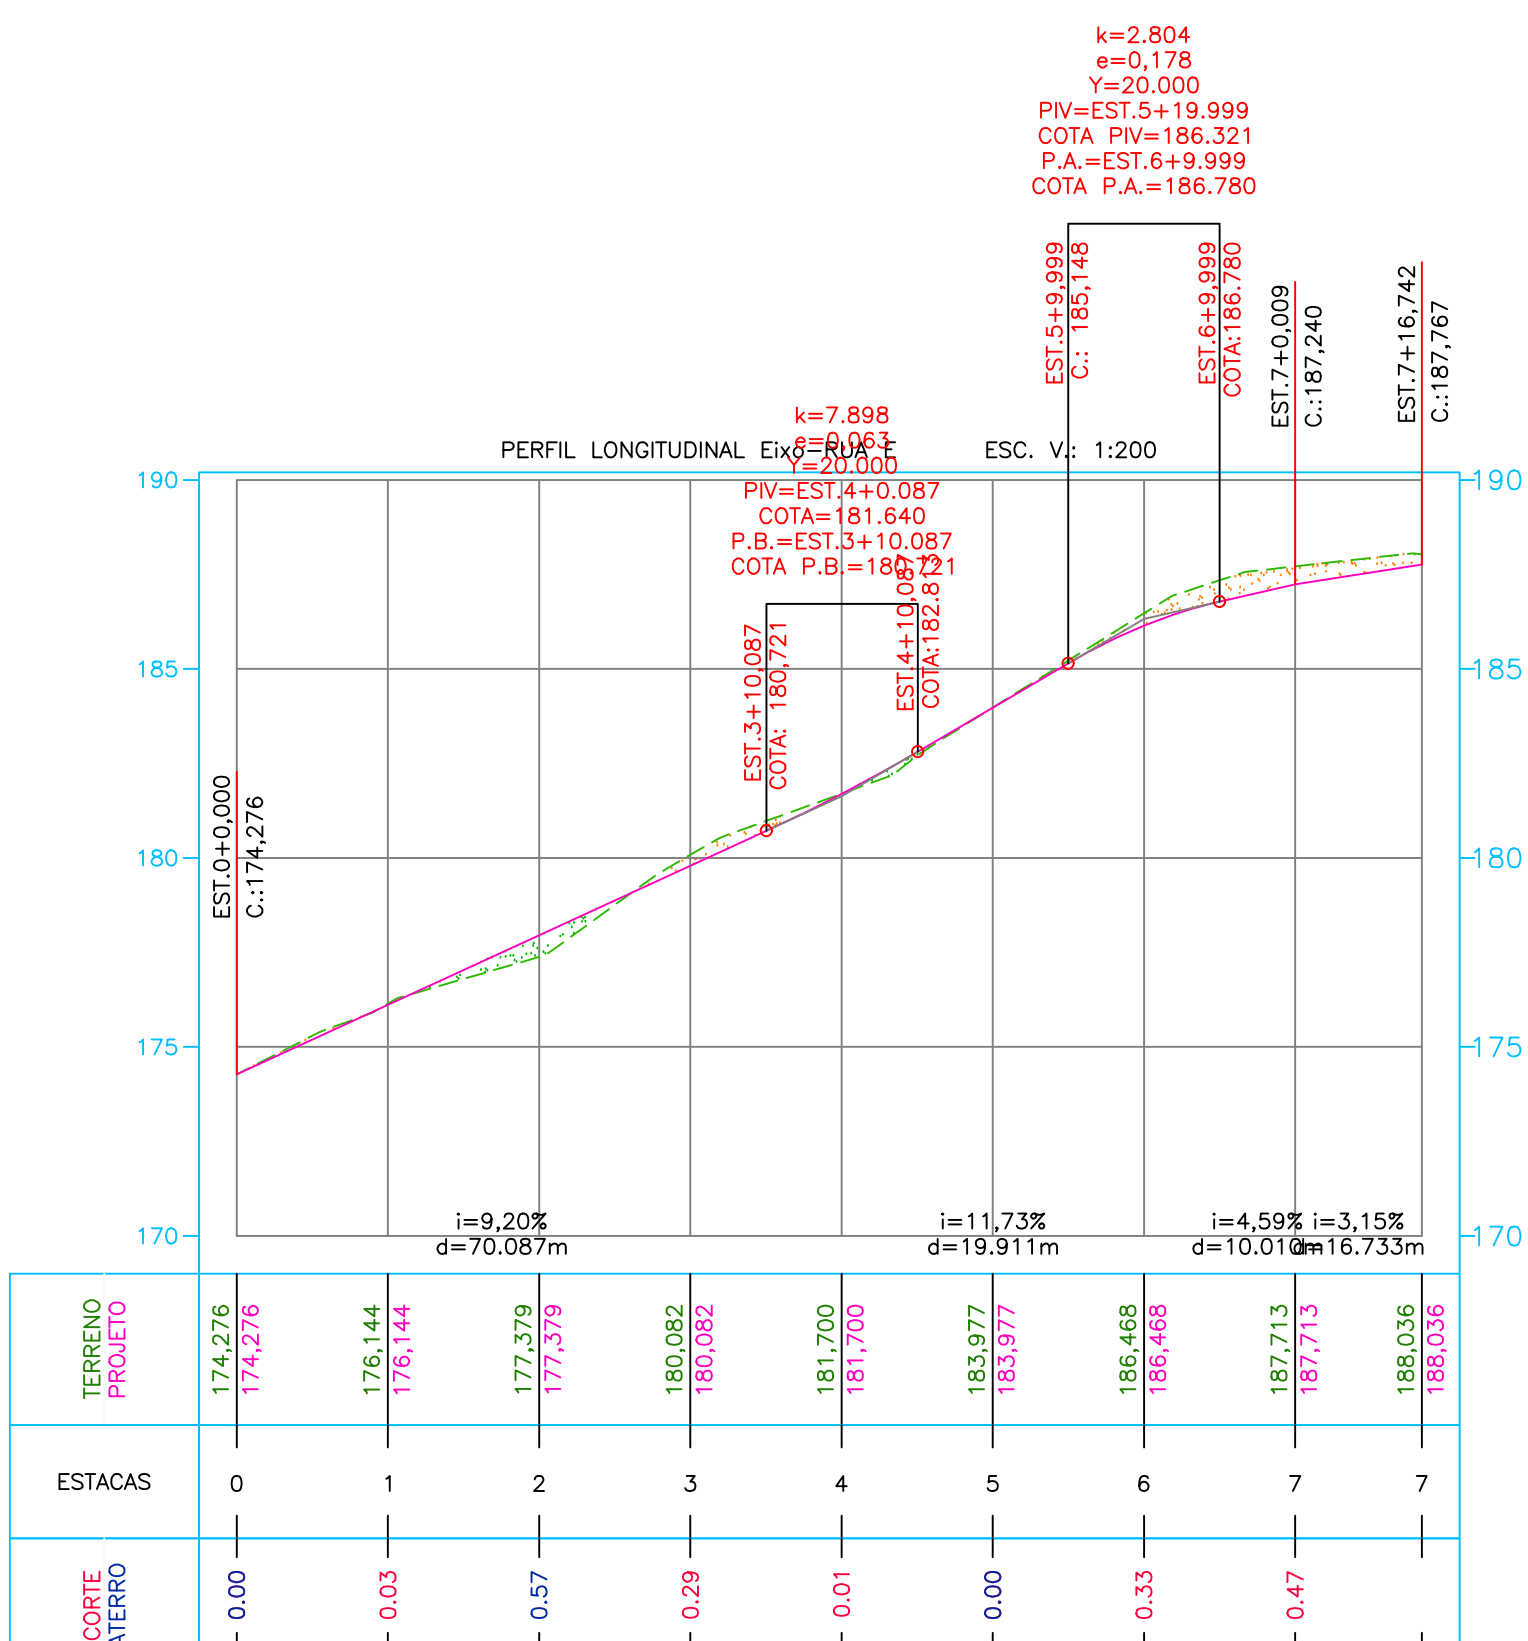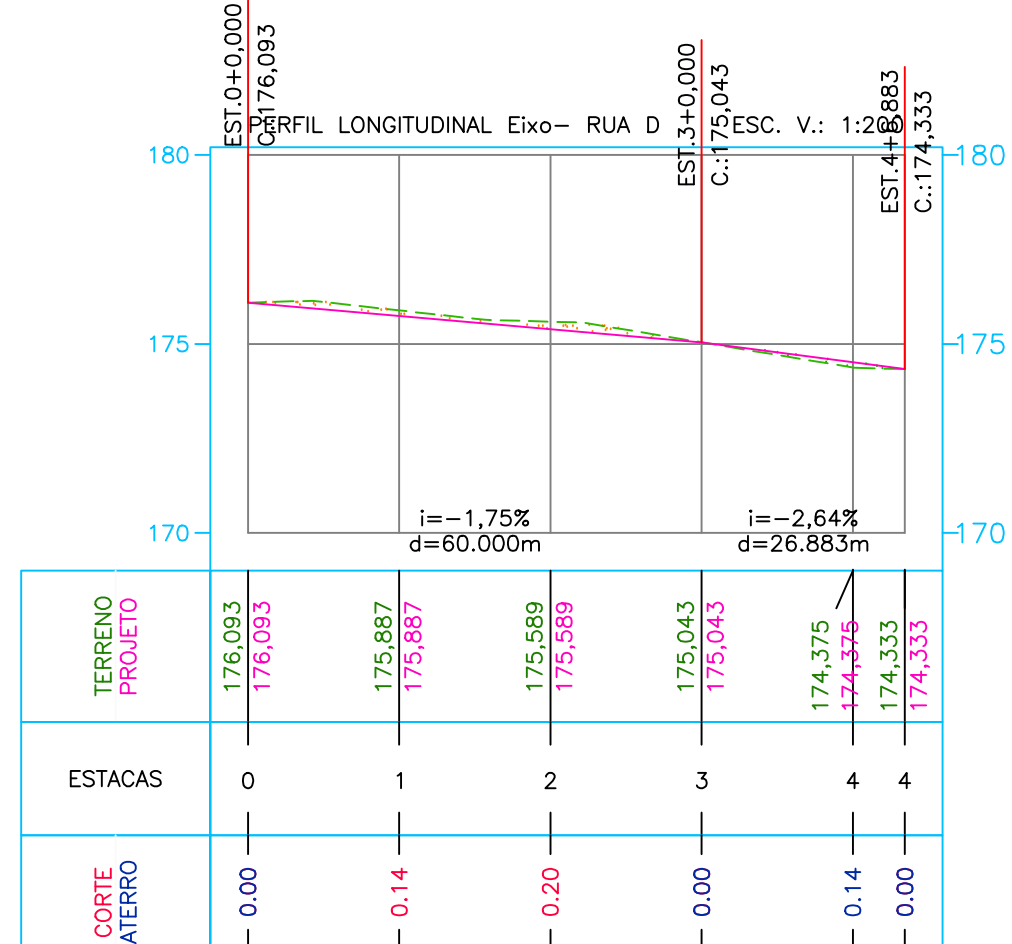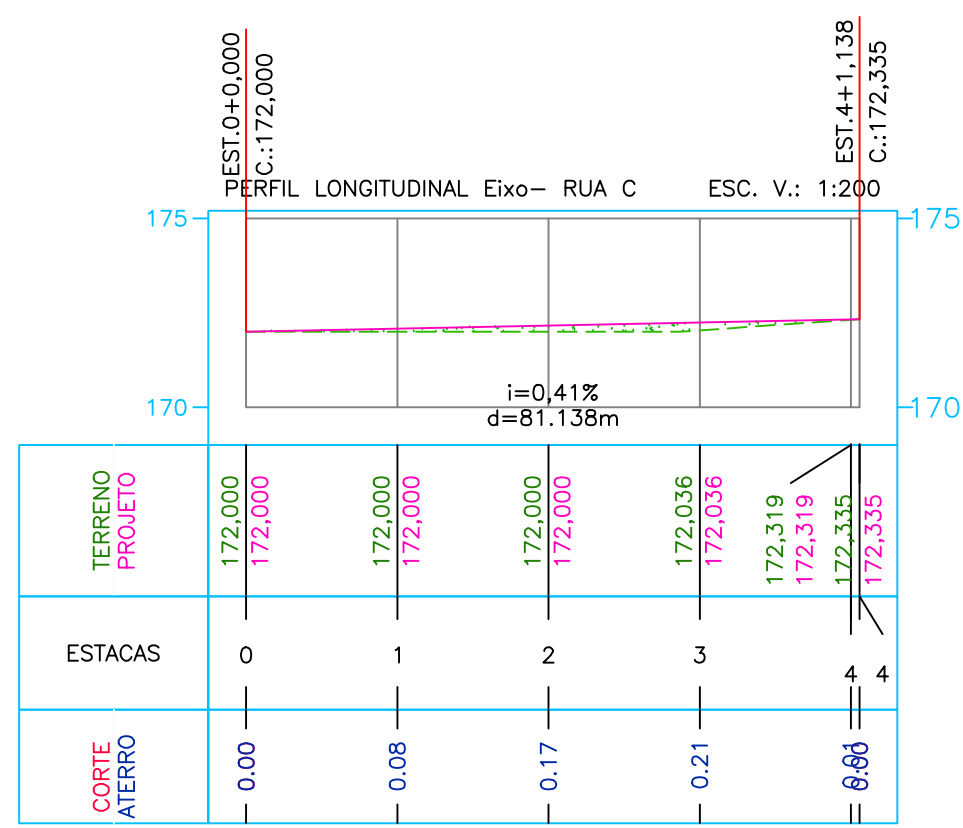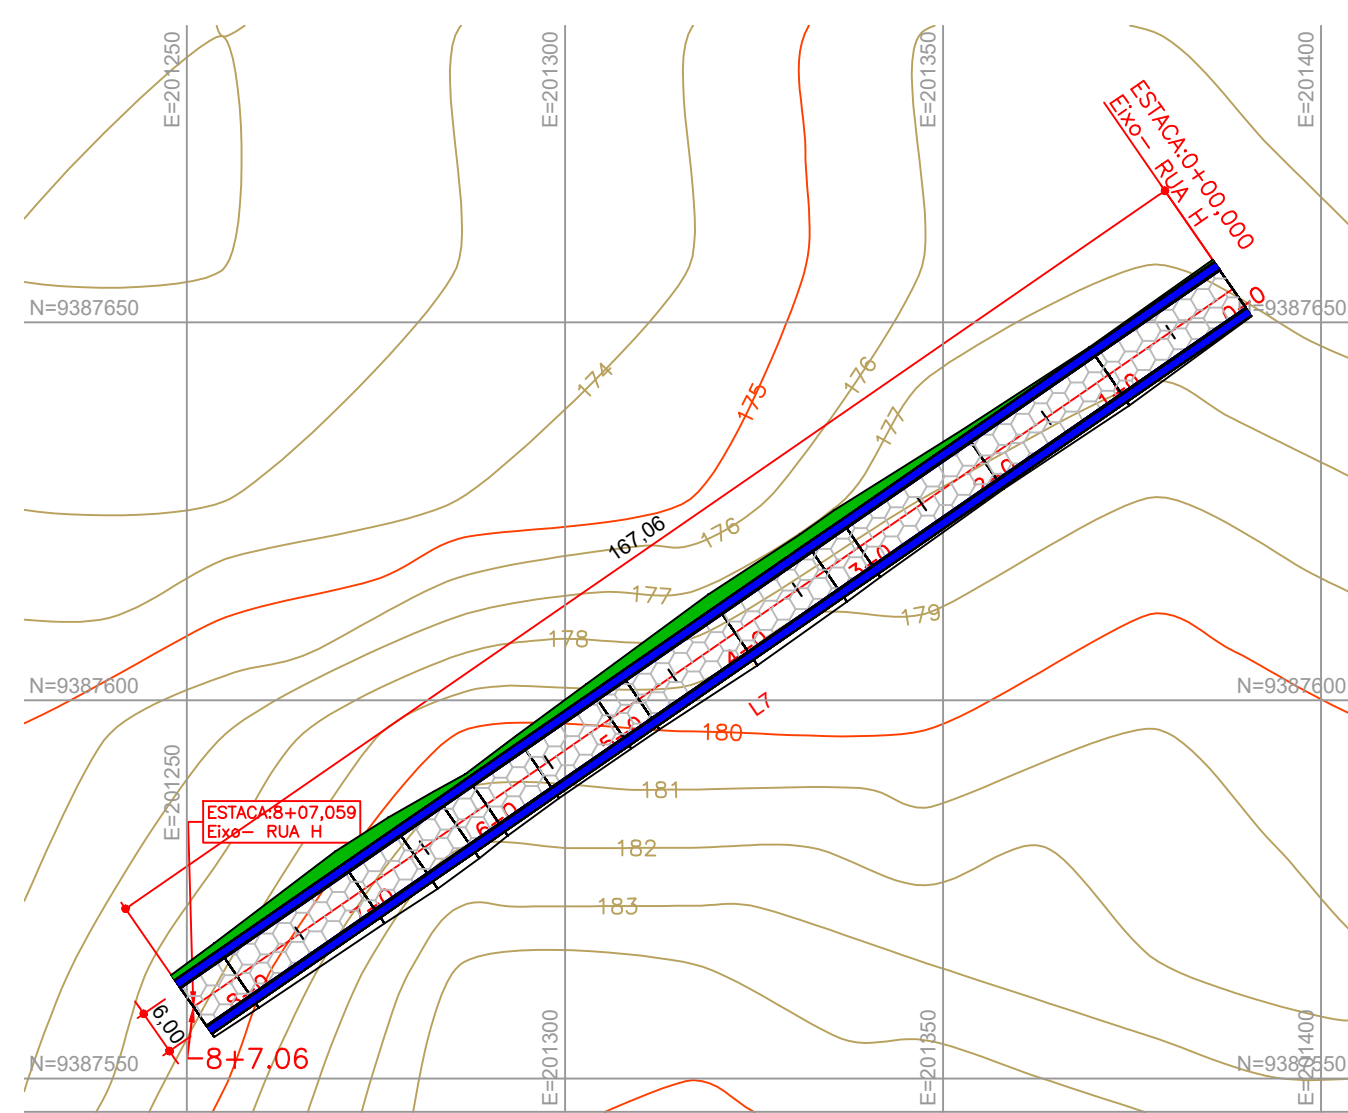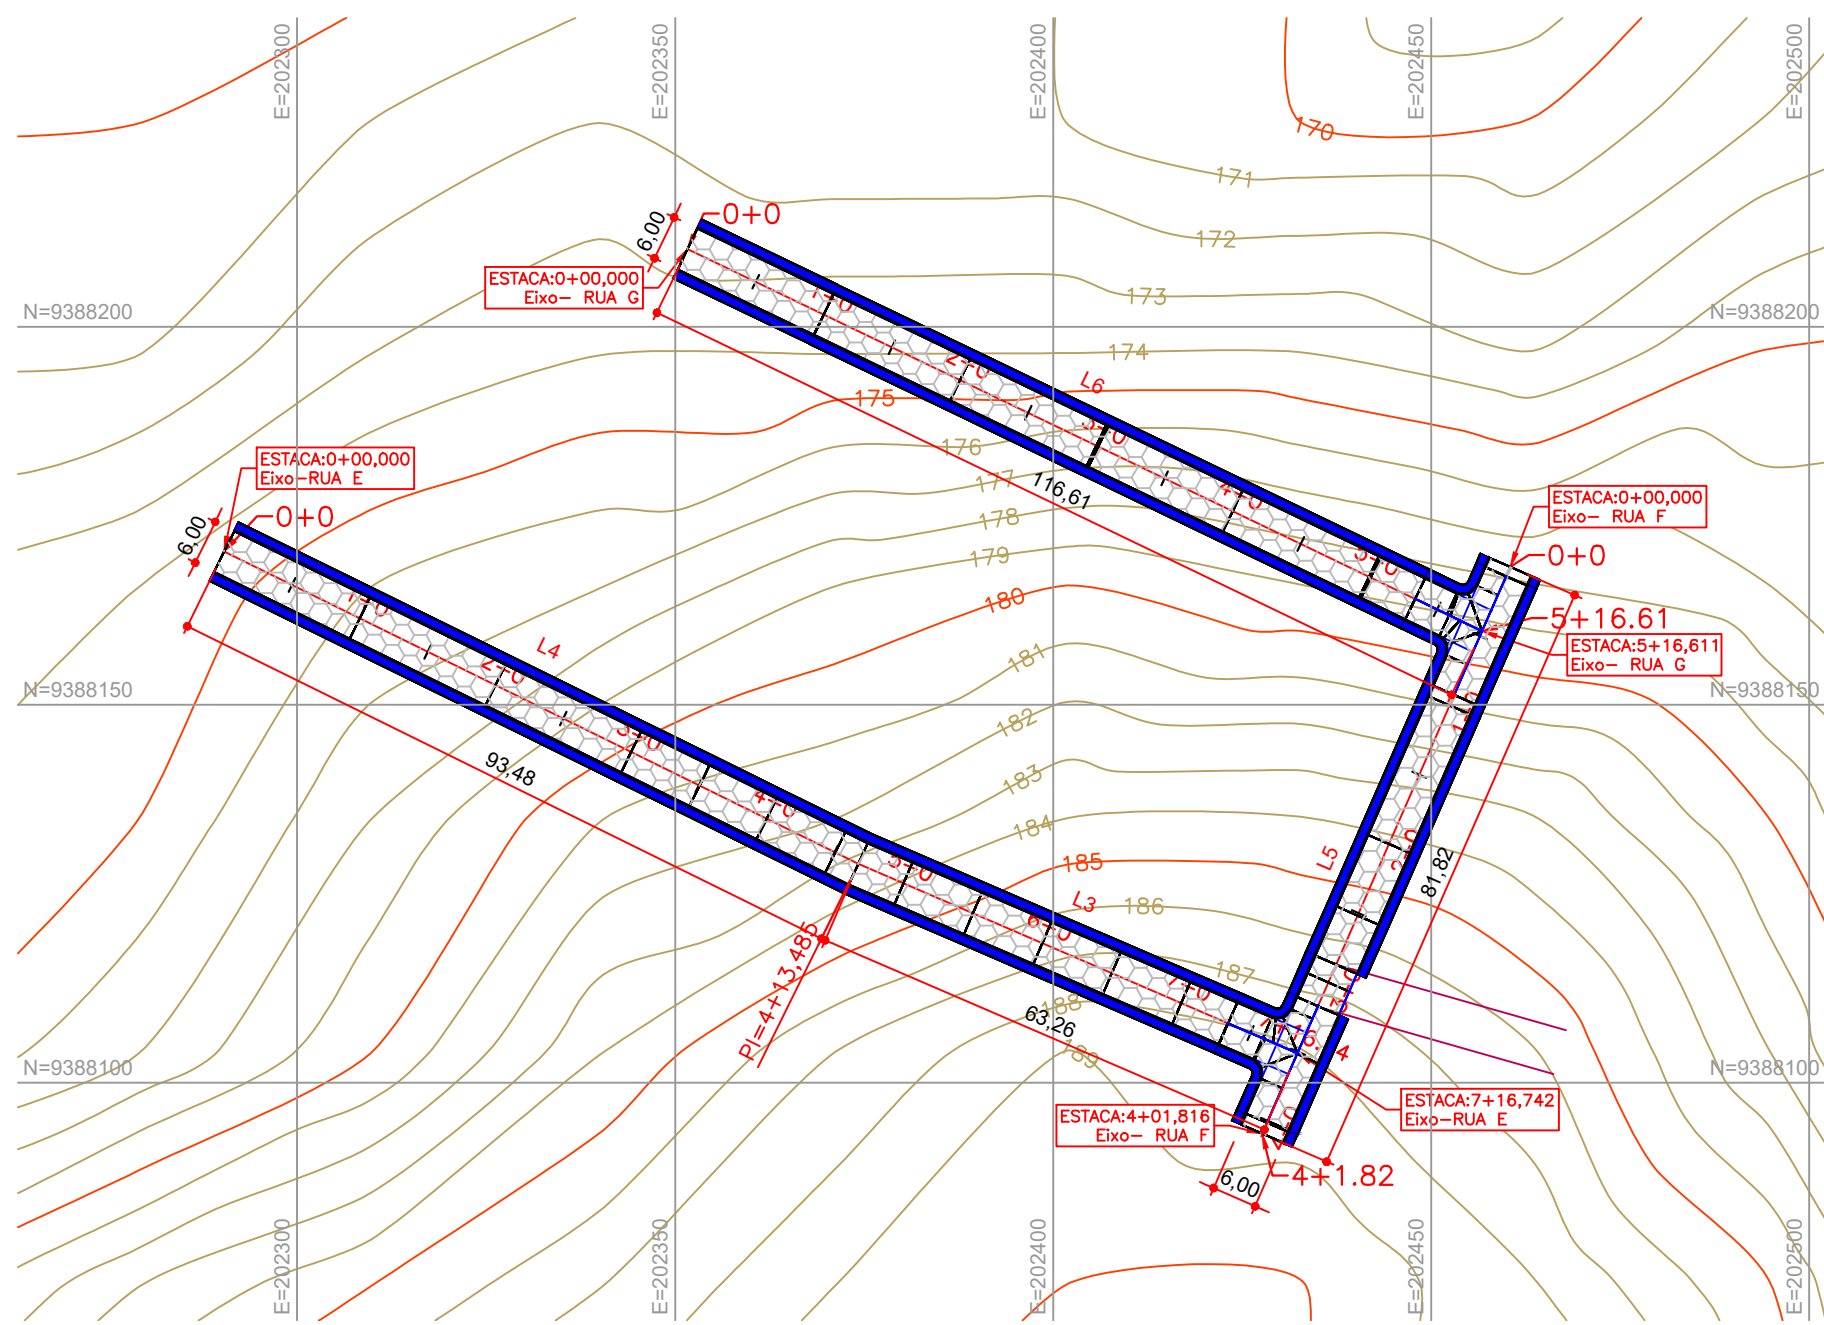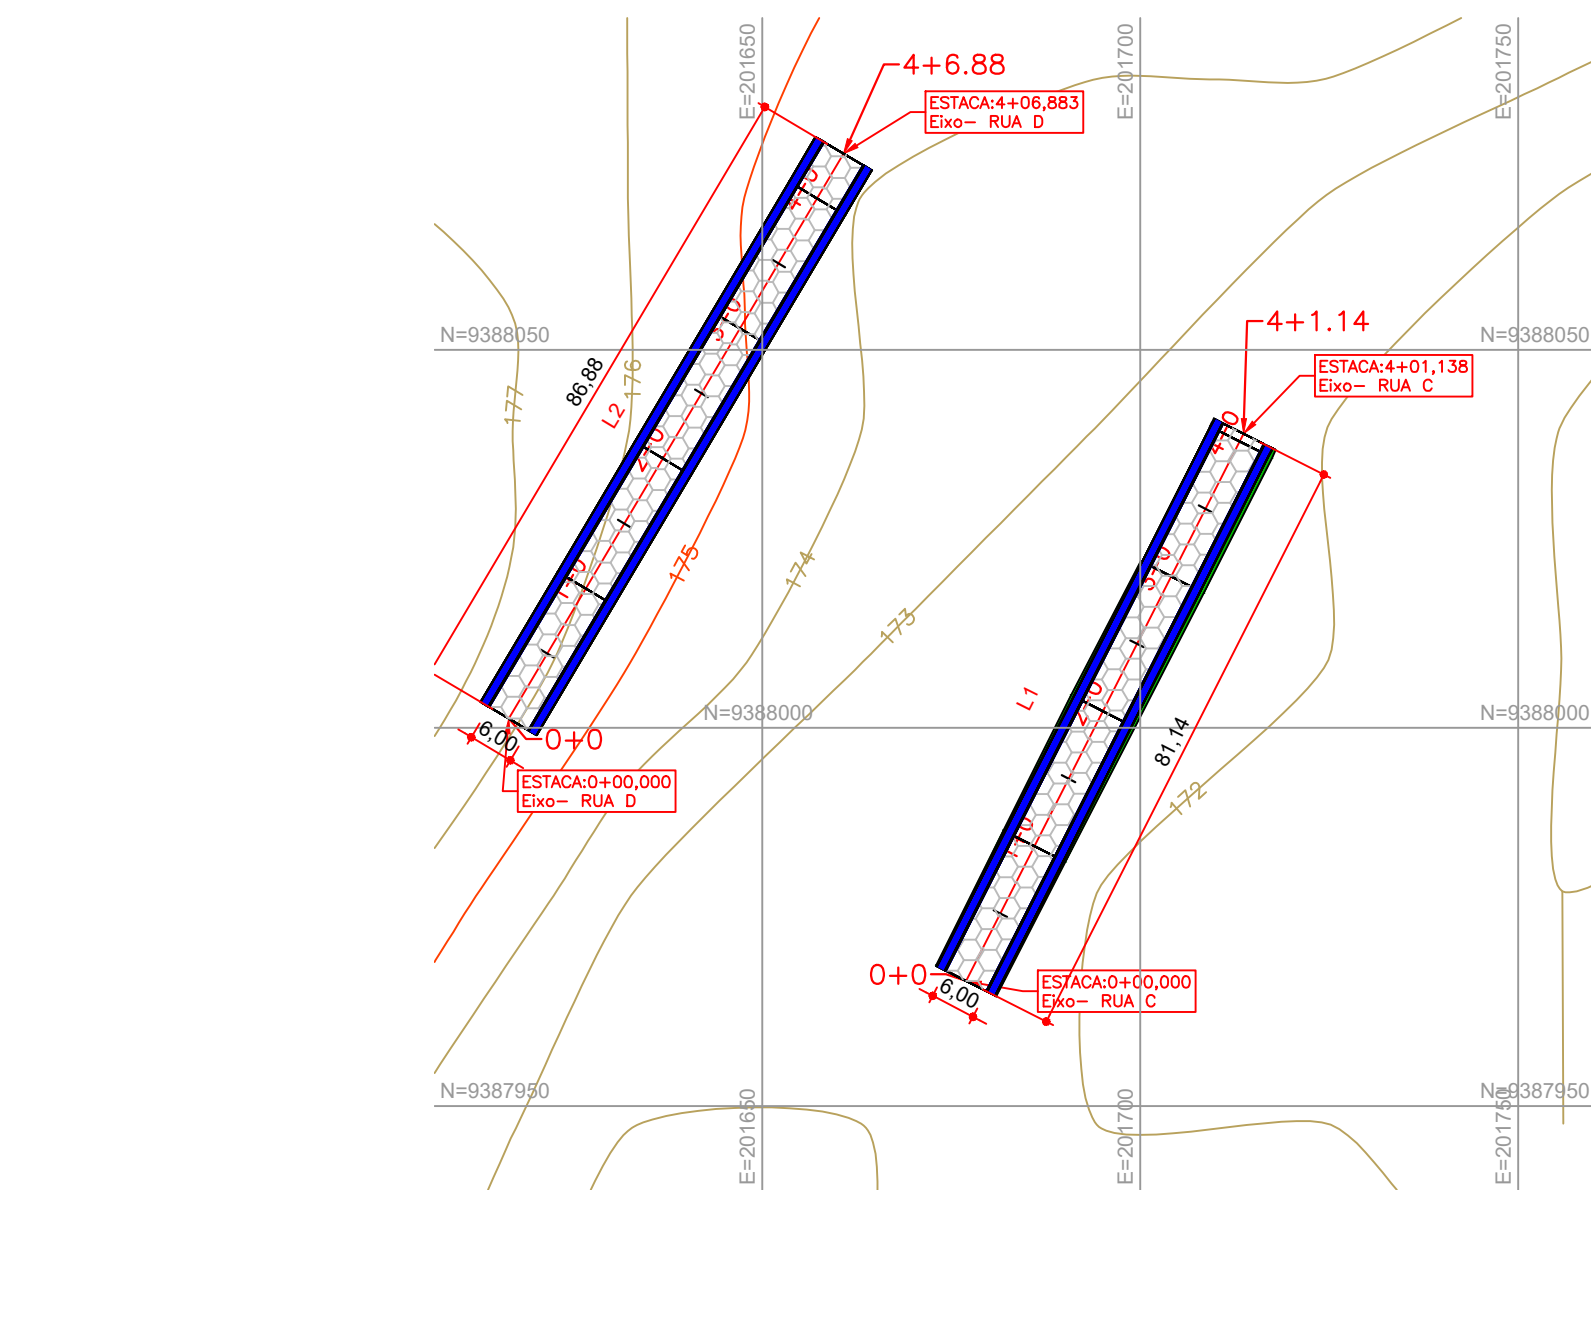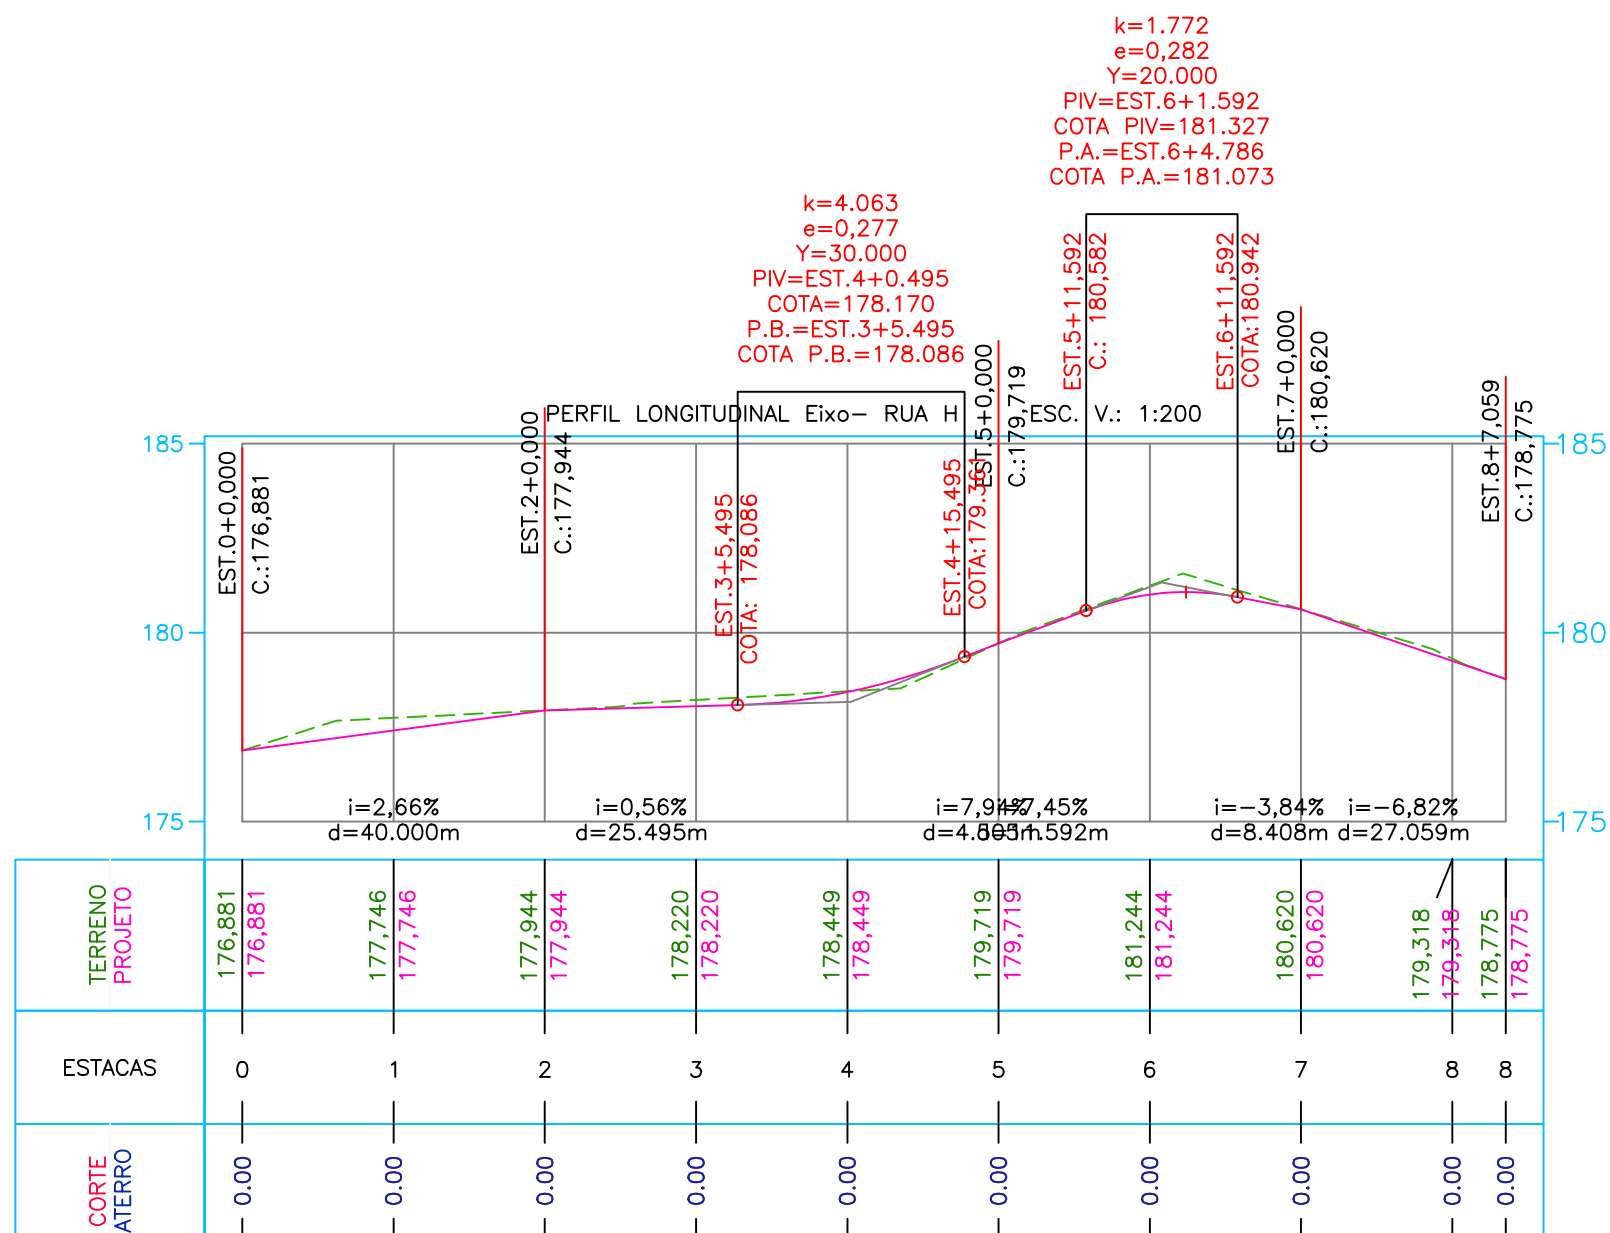

PREFEITURA MUNICIPAL DE SITIO NOVO DO TO

Rua Leonino de Ramos Caiado, nº 803 - CEP:77940-000

Fone: (63) 3446-1167

MINISTERIO DA DEFESA

P C N

Programa Calha Norte

ANEXO

2023

CONVENIENTE

PREFEITURA MUNICIPAL DE SITIO NOVO

AUTOR

MARCOS OLIVEIRA DA SILVA

Engenheiro Civil - CREA: 313.250-DTO

DES:

MARCOS OLIVEIRA

DATA

20/07/2023

DIM.

METRO

ESC.

INDICADA

MODIFICAÇÕES

A

B

C

D

E

F

G

H

I

213.40 m²

20/07/2023

20/07/2023

20/07/2023

20/07/2023

20/07/2023

20/07/2023

20/07/2023

20/07/2023

20/07/2023

PAVIMENTAÇÃO EM BLOCOS SEXTAVADO EM ESTRADA VICINAL

TERRENO: 213.40 m²

CONSTRUÇÃO: 213.40 m²

TERRENO: 213.40 m²

CONSTRUÇÃO: 213.40 m²

