
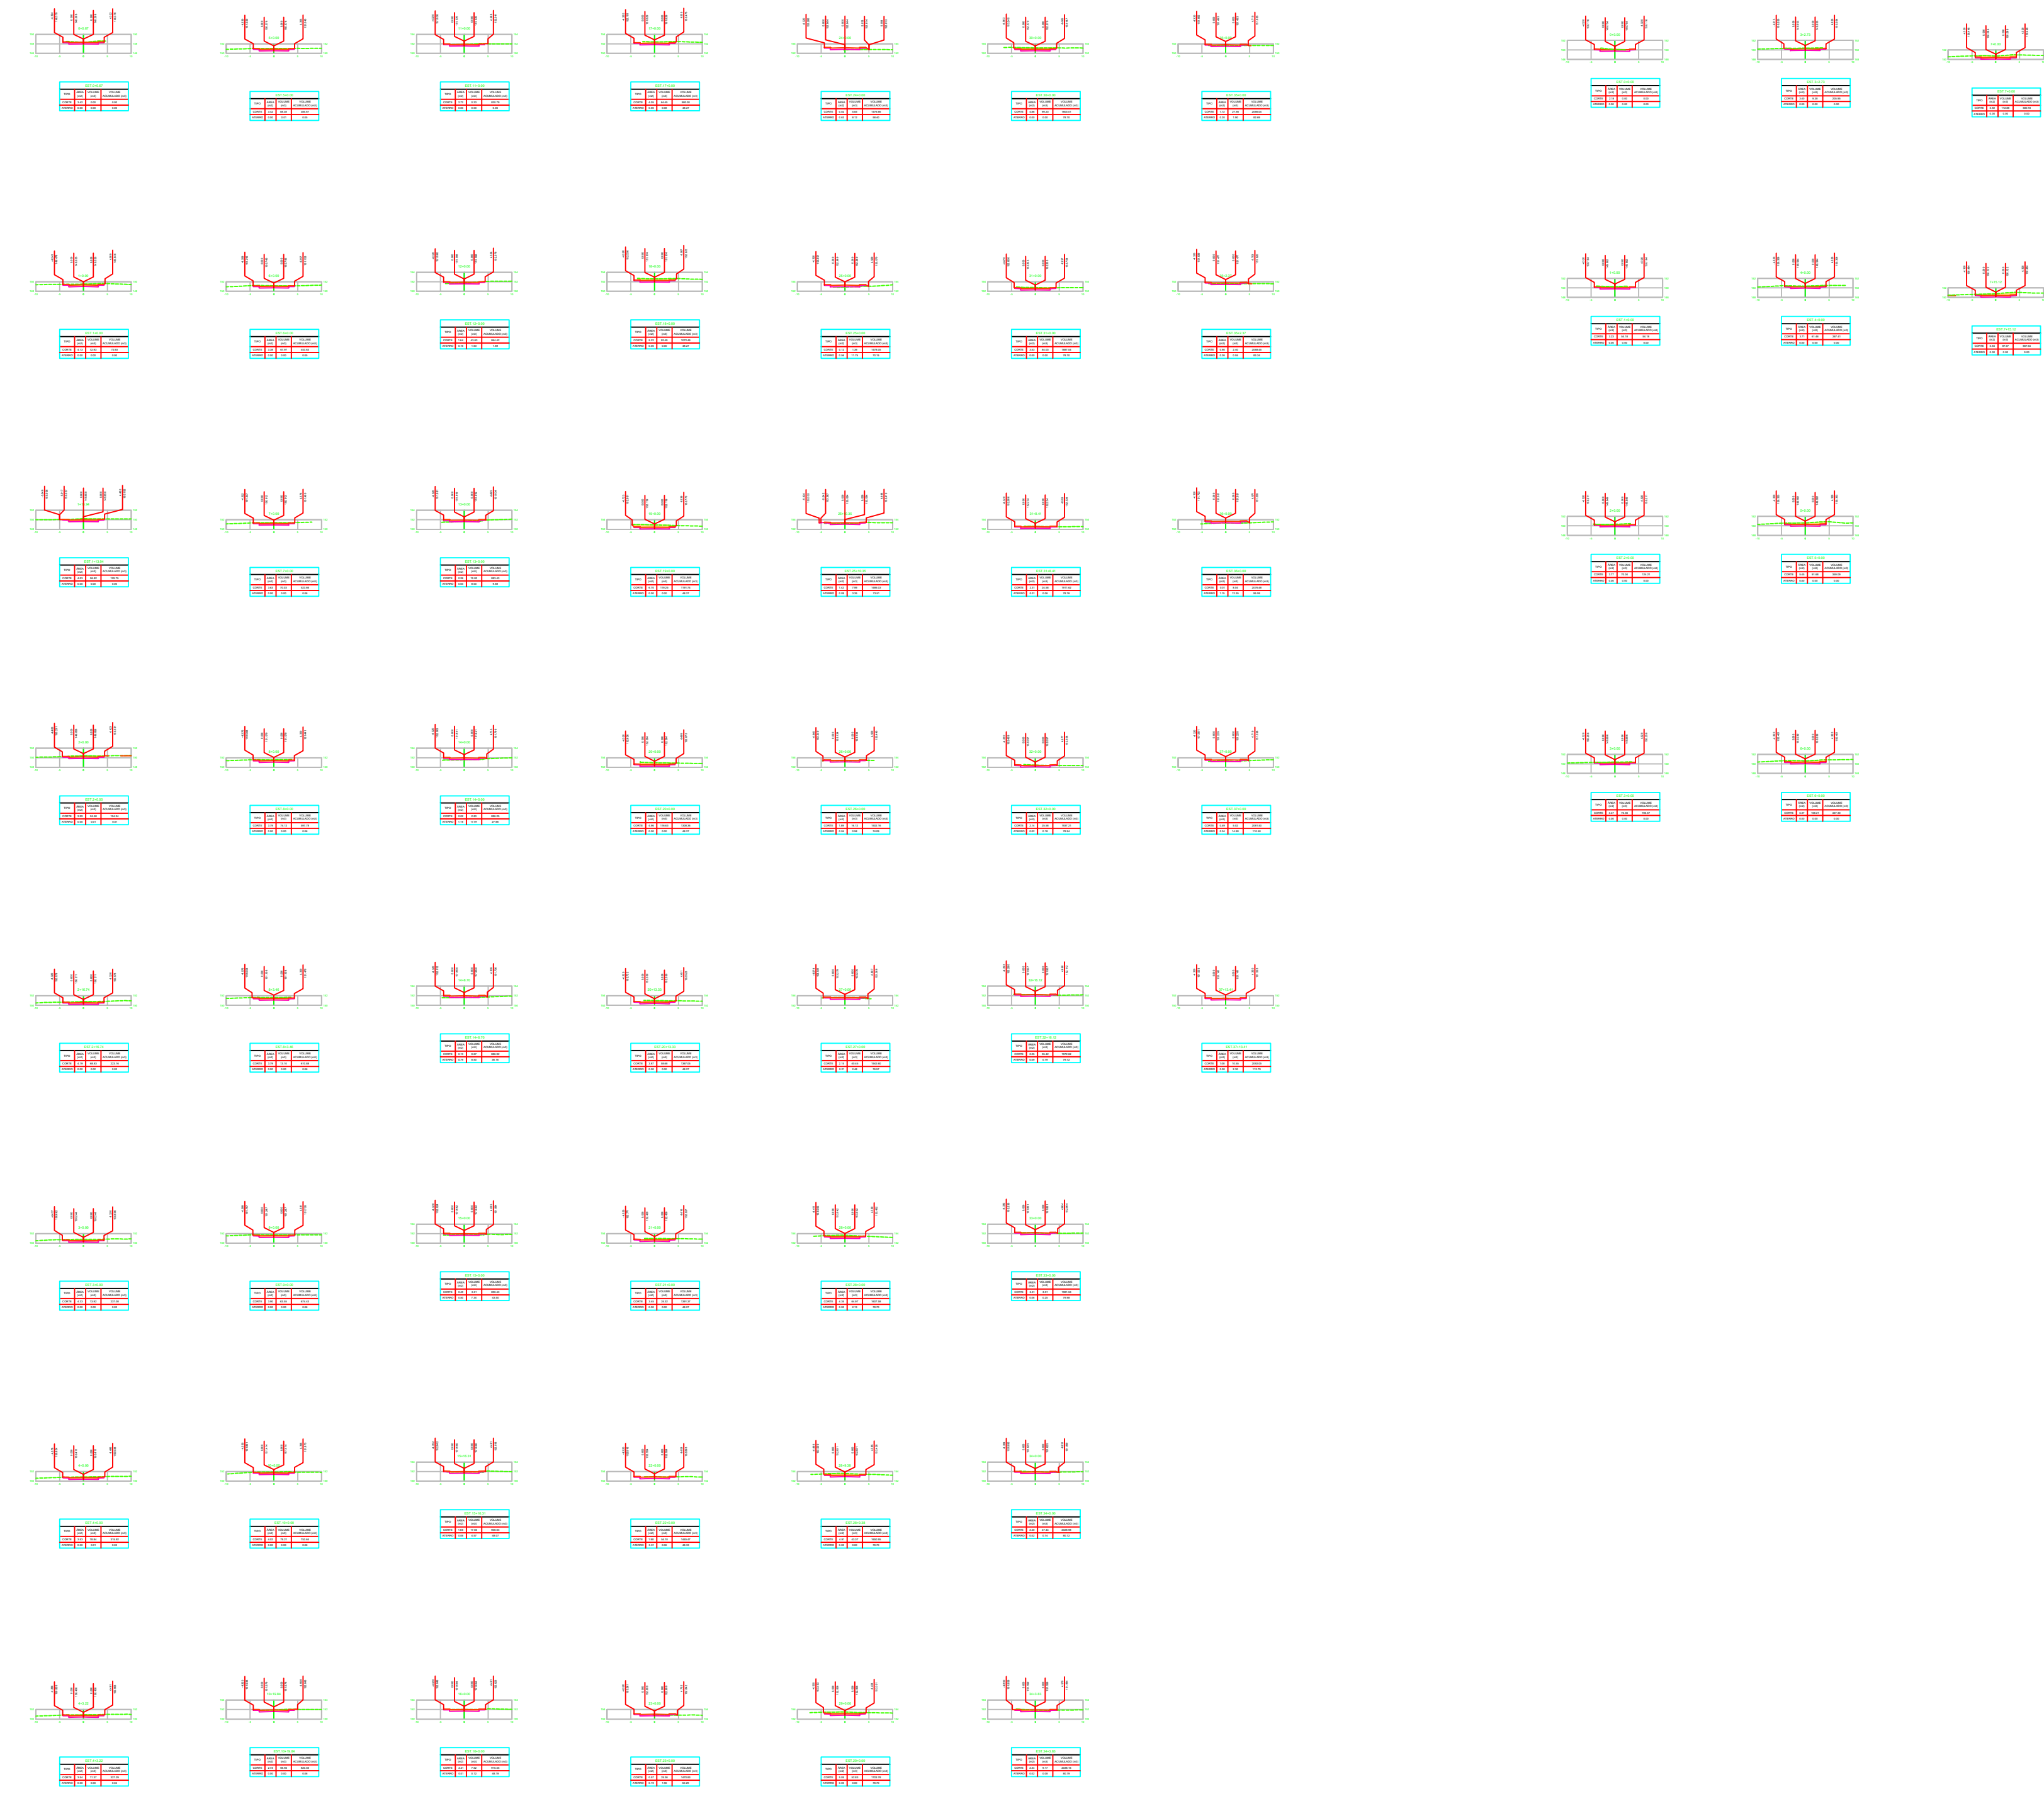


Tabela de Elevação

Nro.	Elevação Mínima	Elevação Máxima	Cor
1	-0.982	-0.323	
2	-0.323	0.572	

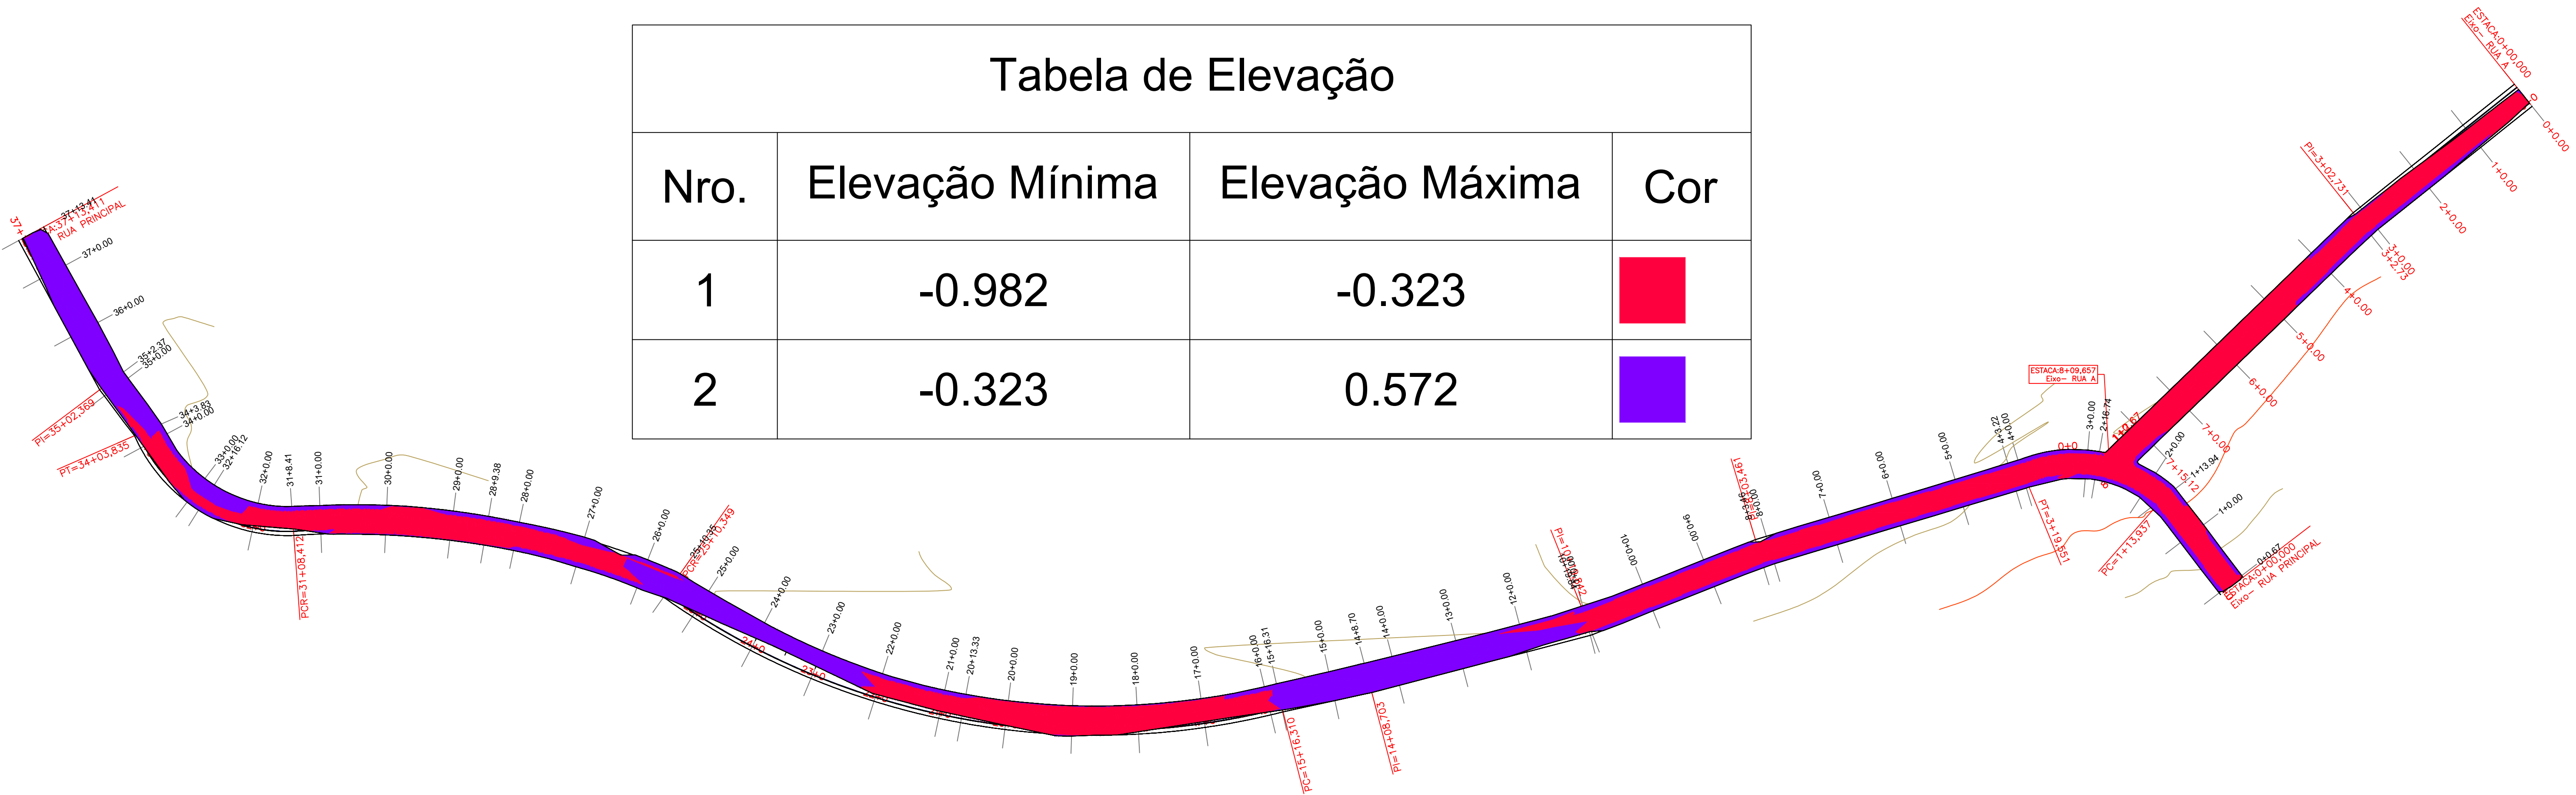

VOLUME TOTAL -Exo- RUA A							
Estaca	Área de Corte (m²)	Área de Alentejo (m²)	Volum. de Corte (m³)	Volum. de Alentejo (m³)	Volum. Corte Alentejo (m³)	Volum. Alentejo Alentejo (m³)	Volum. Loteado (m³)
0+0.00	2.18	0.00	0.00	0.00	0.00	0.00	0.00
1+0.00	3.23	0.00	54.18	0.00	54.18	0.00	54.18
2+0.00	3.77	0.00	70.94	0.00	124.21	0.00	124.21
3+0.00	3.47	0.00	72.36	0.00	196.57	0.00	196.57
4+0.00	3.40	0.00	8.38	0.00	205.95	0.00	205.95
5+0.00	3.71	0.00	61.46	0.00	287.41	0.00	287.41
6+0.00	5.45	0.00	91.48	0.00	359.09	0.00	359.09
7+0.00	5.37	0.00	108.21	0.00	467.30	0.00	467.30
7+15.12	5.64	0.00	87.37	0.00	667.54	0.00	667.54

VOLUME TOTAL -Exo- RUA PRINCIPAL							
Estaca	Área de Corte (m²)	Área de Alentejo (m²)	Volum. de Corte (m³)	Volum. de Alentejo (m³)	Volum. Corte Alentejo (m³)	Volum. Alentejo Alentejo (m³)	Volum. Loteado (m³)
0+0.00	3.42	0.00	0.00	0.00	0.00	0.00	0.00
1+0.00	4.13	0.00	72.93	0.00	72.93	0.00	72.93
1+13.84	4.03	0.00	66.82	0.00	129.75	0.00	129.75
2+0.00	3.99	0.00	24.59	0.01	154.34	0.01	154.35
2+16.74	4.19	0.00	68.83	0.02	223.16	0.02	223.14
3+0.00	4.33	0.00	13.92	0.00	237.08	0.02	237.08
4+0.00	3.53	0.00	78.84	0.01	315.62	0.03	315.69
4+32.22	3.54	0.00	11.37	0.00	327.29	0.04	327.25
5+0.00	3.42	0.00	58.38	0.01	385.67	0.05	385.62
6+0.00	3.38	0.00	67.97	0.00	453.63	0.05	453.58
7+0.00	3.63	0.00	70.03	0.00	523.66	0.08	523.60
8+0.00	3.79	0.00	74.12	0.00	597.78	0.08	597.73
9+3.46	3.79	0.00	13.10	0.00	610.88	0.08	610.83
9+0.00	3.89	0.00	63.55	0.00	674.43	0.08	674.38
10+0.00	4.02	0.00	79.21	0.00	753.64	0.08	753.55
10+19.84	2.73	0.00	66.92	0.00	820.56	0.08	820.51
11+0.00	2.72	0.00	0.23	0.00	820.79	0.08	820.74
12+0.00	1.64	0.15	43.63	1.65	824.42	1.69	824.74
13+0.00	0.26	0.84	19.00	8.00	883.43	9.68	873.75
14+0.00	0.02	1.16	2.83	17.97	886.25	27.68	886.60
14+8.70	0.13	0.79	6.67	8.50	886.92	36.16	886.70
15+0.00	0.49	0.50	3.51	7.34	890.43	43.50	886.03
15+16.31	1.68	0.08	17.60	4.57	908.03	46.07	899.96
16+0.00	2.41	0.01	7.52	0.12	915.55	46.19	887.36
17+0.00	4.05	0.00	64.45	0.08	980.00	46.27	931.73
18+0.00	5.22	0.00	92.49	0.00	1072.49	46.27	1024.21
19+0.00	6.70	0.00	119.25	0.00	1191.74	46.27	1143.46
20+0.00	4.96	0.00	116.63	0.00	1308.38	46.27	1280.69
20+13.33	3.87	0.00	58.88	0.00	1387.05	46.27	1316.77
21+0.00	3.45	0.00	24.32	0.00	1391.37	46.27	1343.10
22+0.00	1.98	0.01	54.10	0.06	1445.47	46.33	1397.14
23+0.00	0.87	0.19	25.36	1.96	1470.83	50.29	1420.54
24+0.00	0.02	0.63	5.83	8.12	1476.66	58.40	1418.26
25+0.00	0.12	0.56	1.39	11.75	1478.05	70.15	1407.89
25+10.38	1.42	0.09	7.99	3.35	1486.03	73.61	1412.63
26+0.00	1.89	0.04	16.12	0.58	1502.16	74.09	1428.07
27+0.00	2.15	0.21	40.45	2.48	1542.60	76.57	1466.04
28+0.00	4.35	0.00	64.97	2.13	1607.58	78.70	1528.88
28+9.38	4.91	0.00	43.37	0.00	1650.95	78.70	1572.25
29+0.00	5.05	0.00	52.83	0.00	1703.78	78.70	1625.08
30+0.00	4.88	0.00	99.23	0.00	1803.01	78.70	1724.32
31+0.00	3.53	0.00	64.03	0.00	1887.04	78.70	1808.34
31+6.41	2.31	0.01	24.58	0.06	1911.62	78.76	1832.87
32+0.00	2.14	0.02	28.58	0.18	1937.21	78.94	1868.27
32+16.12	2.25	0.09	38.42	0.79	1972.62	79.72	1862.90
33+0.00	2.31	0.06	8.91	0.25	1981.53	79.98	1901.56
34+0.00	2.40	0.02	47.44	0.74	2028.98	80.72	1948.26
34+3.83	2.34	0.02	9.17	0.08	2038.15	80.79	1957.35
35+0.00	1.13	0.20	27.90	1.90	2096.04	82.69	1983.35
35+2.37	0.90	0.26	2.40	0.55	2098.45	83.24	1985.21
36+0.00	0.01	1.15	8.04	12.35	2076.48	95.99	1980.89
37+0.00	0.49	0.34	5.02	14.90	2081.50	110.50	1971.01
37+13.41	1.08	0.00	10.55	2.30	2092.05	112.79	1979.26

PREFEITURA MUNICIPAL DE SITIO NOVO DO TO

Rua Leonino de Ramos Calado, nº 803 - CEP: 77940-000

Fone: (63) 3446-1167

MINISTERIO DA DEFESA

P C N

2023TER. 01/01

CONVENIENTE

PREFEITURA MUNICIPAL DE SITIO NOVO

PAVIMENTAÇÃO EM BLOCOS SEXTAVADO EM ESTRADA VICINAL

AUTOR

DESENHADO

DATA

INDICADA